


(east wall booths 7 x 20)



THIS DESIGN SCHEME IS A TENTATIVE LAYOUT AND SUBJECT TO CHANGE.

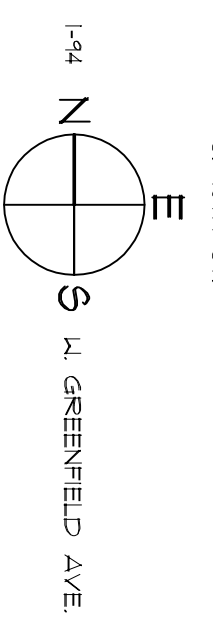

S. 16TH ST.

1-94 N W. GREENFIELD AVE.

S. 84TH ST.

SCALE: 1" = 20' - 0"

MARCH 23 - APRIL 1, 2012

HOME & GARDEN SHOW - 2012

PRESENTED BY UNILOCK

FLOOR PLAN LAYOUT - STATE FAIR PARK
GREATER MILWAUKEE ASSOCIATION OF REALTORS

ARNOLD AND OSHERDAN INC.
CONSULTING ENGINEERS
STRUCTURAL ■ CIVIL ■ HVAC ■ PLUMBING
ELECTRICAL ■ TELECOMMUNICATIONS
WATSON WISCONSIN
800.441.4444
WWW.ARNOLDANDOSHERDAN.COM

Sheet Title:
FLOOR PLAN

Revisions:

No.	Date:	Description:	By:

Project Number: 111282	Designed By: GAR
Date Issued: 09/28/11	Reviewed By: GAR
Sheet Number: LS1A	