




SHOW FLOOR PLAN
2019 HOME AND GARDEN SHOW
GREATER MILWAUKEE ASSOCIATION OF REALTORS
WISCONSIN STATE FAIR EXHIBITION HALL



DATE OF ISSUANCE	SEPTEMBER 27, 2018
NO REVISION	DATE
SURVEY	-
DRAWN	GAR
DESIGNED	GAR
CHECKED	-
APPROVED	-
PROJ. NO.	2019001
SHEET NUMBER	L100

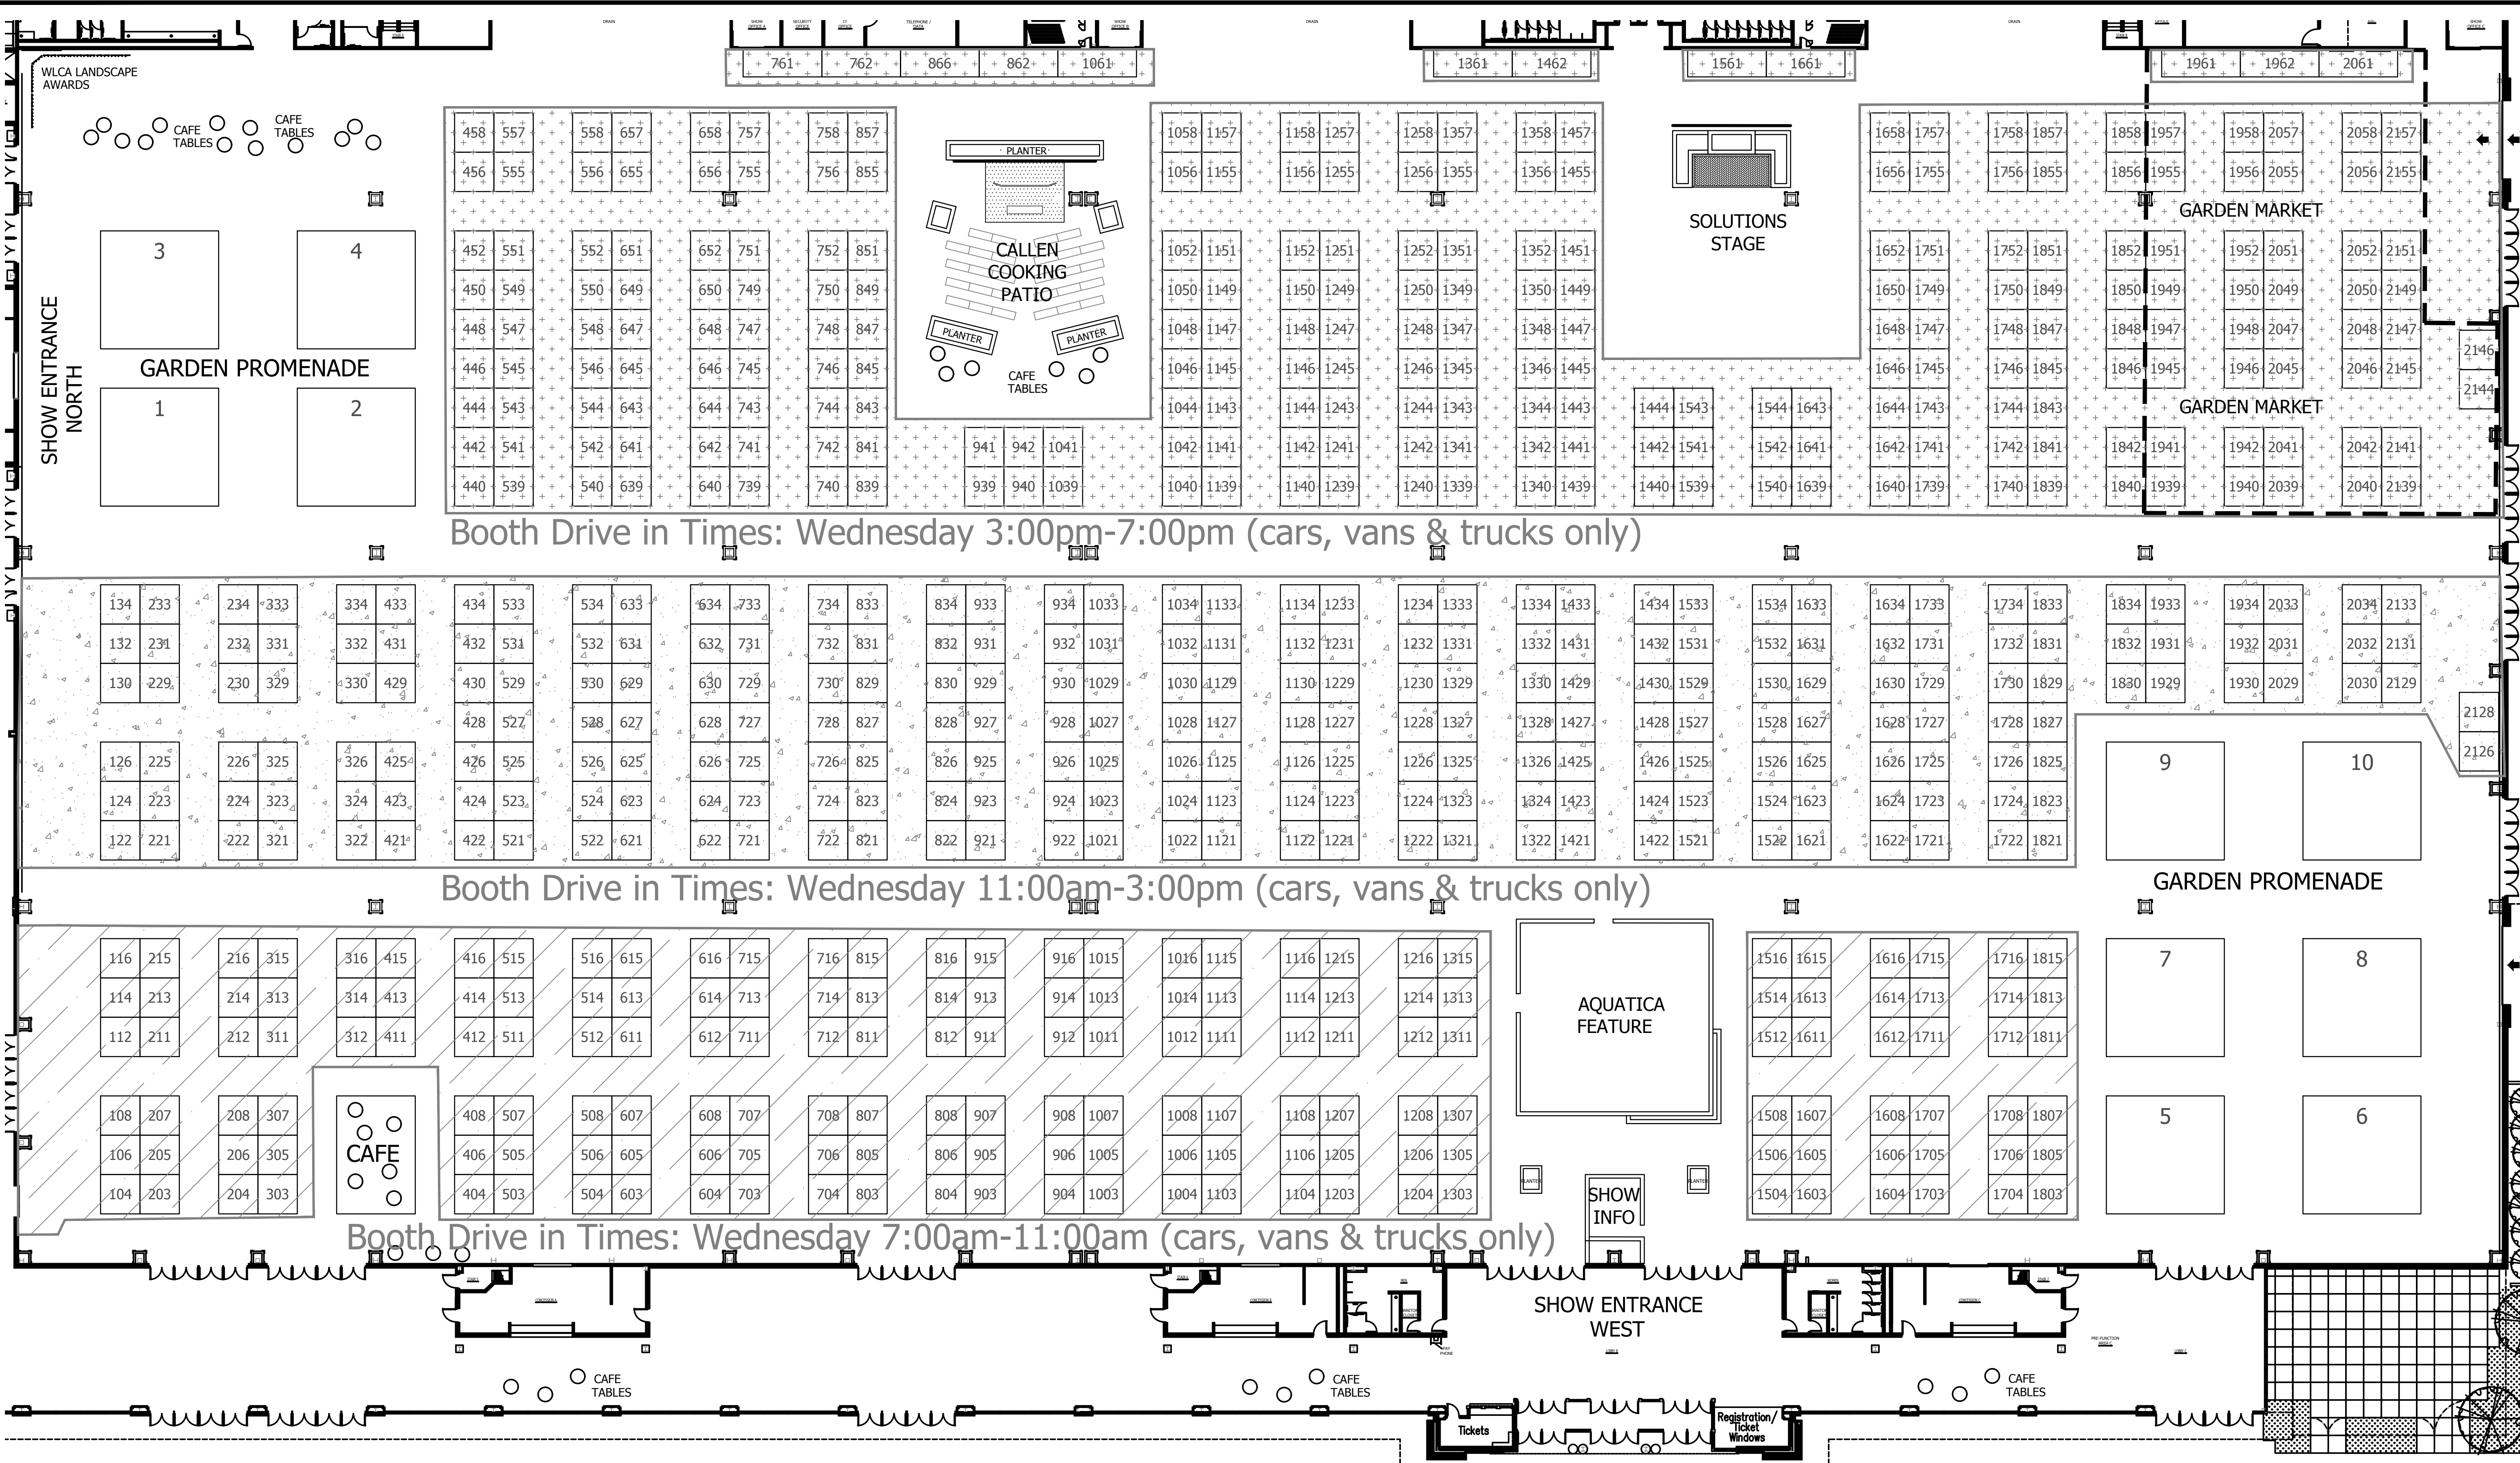

Booth Drive in Times: Wednesday 3:00pm-7:00pm (cars, vans & trucks only)

Booth Drive in Times: Wednesday 11:00am-3:00pm (cars, vans & trucks only)

Booth Drive in Times: Wednesday 7:00am-11:00am (cars, vans & trucks only)

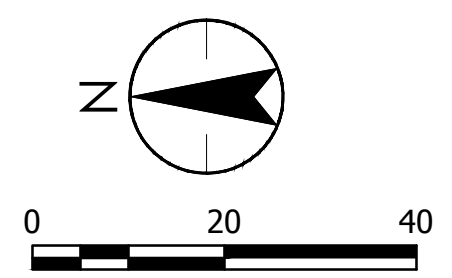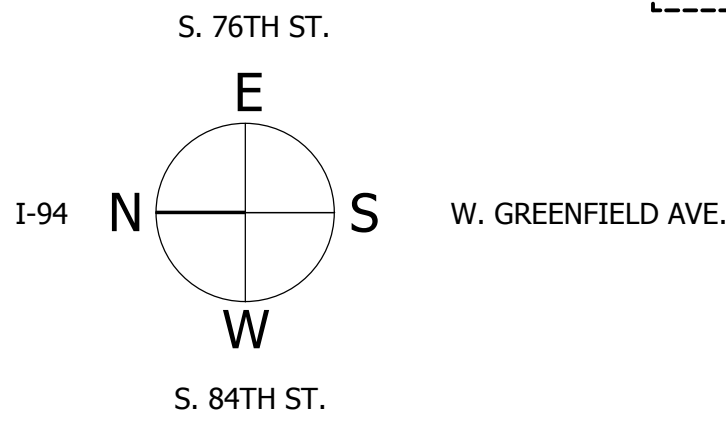

MARCH 22 - MARCH 31, 2019

THIS DESIGN SCHEME IS A TENTATIVE LAYOUT AND SUBJECT TO CHANGE.